
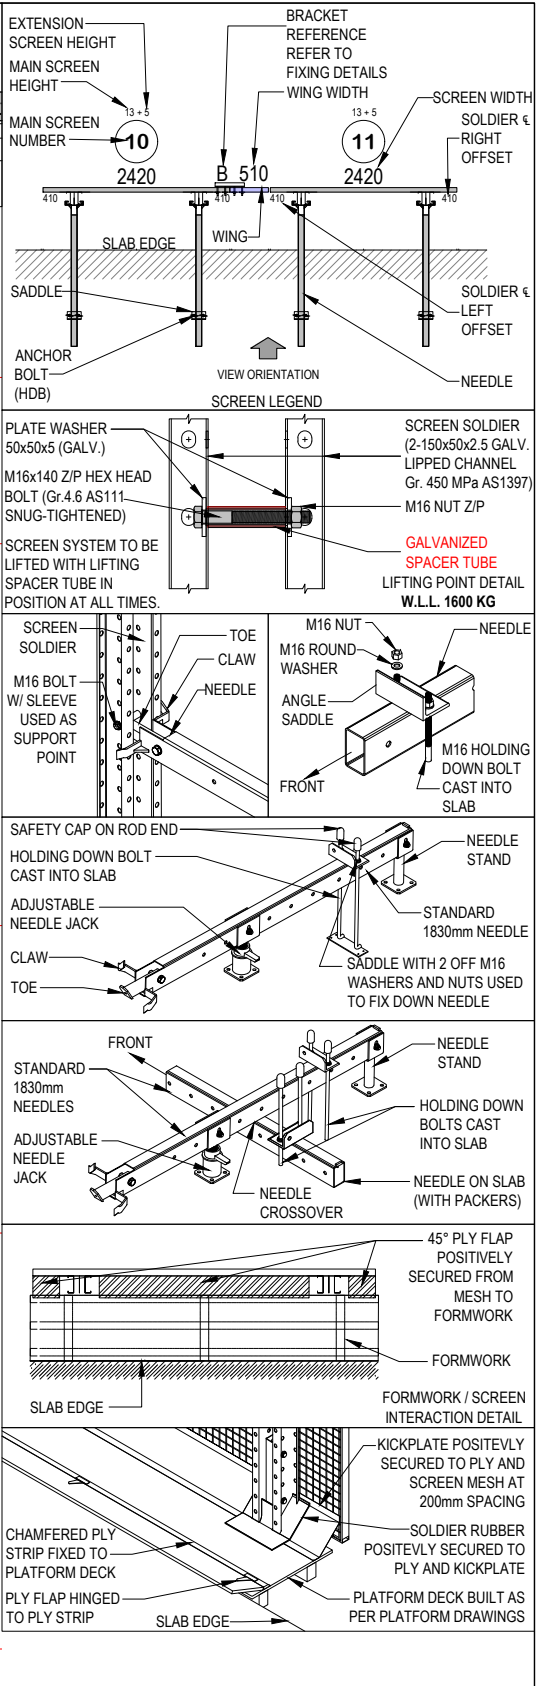


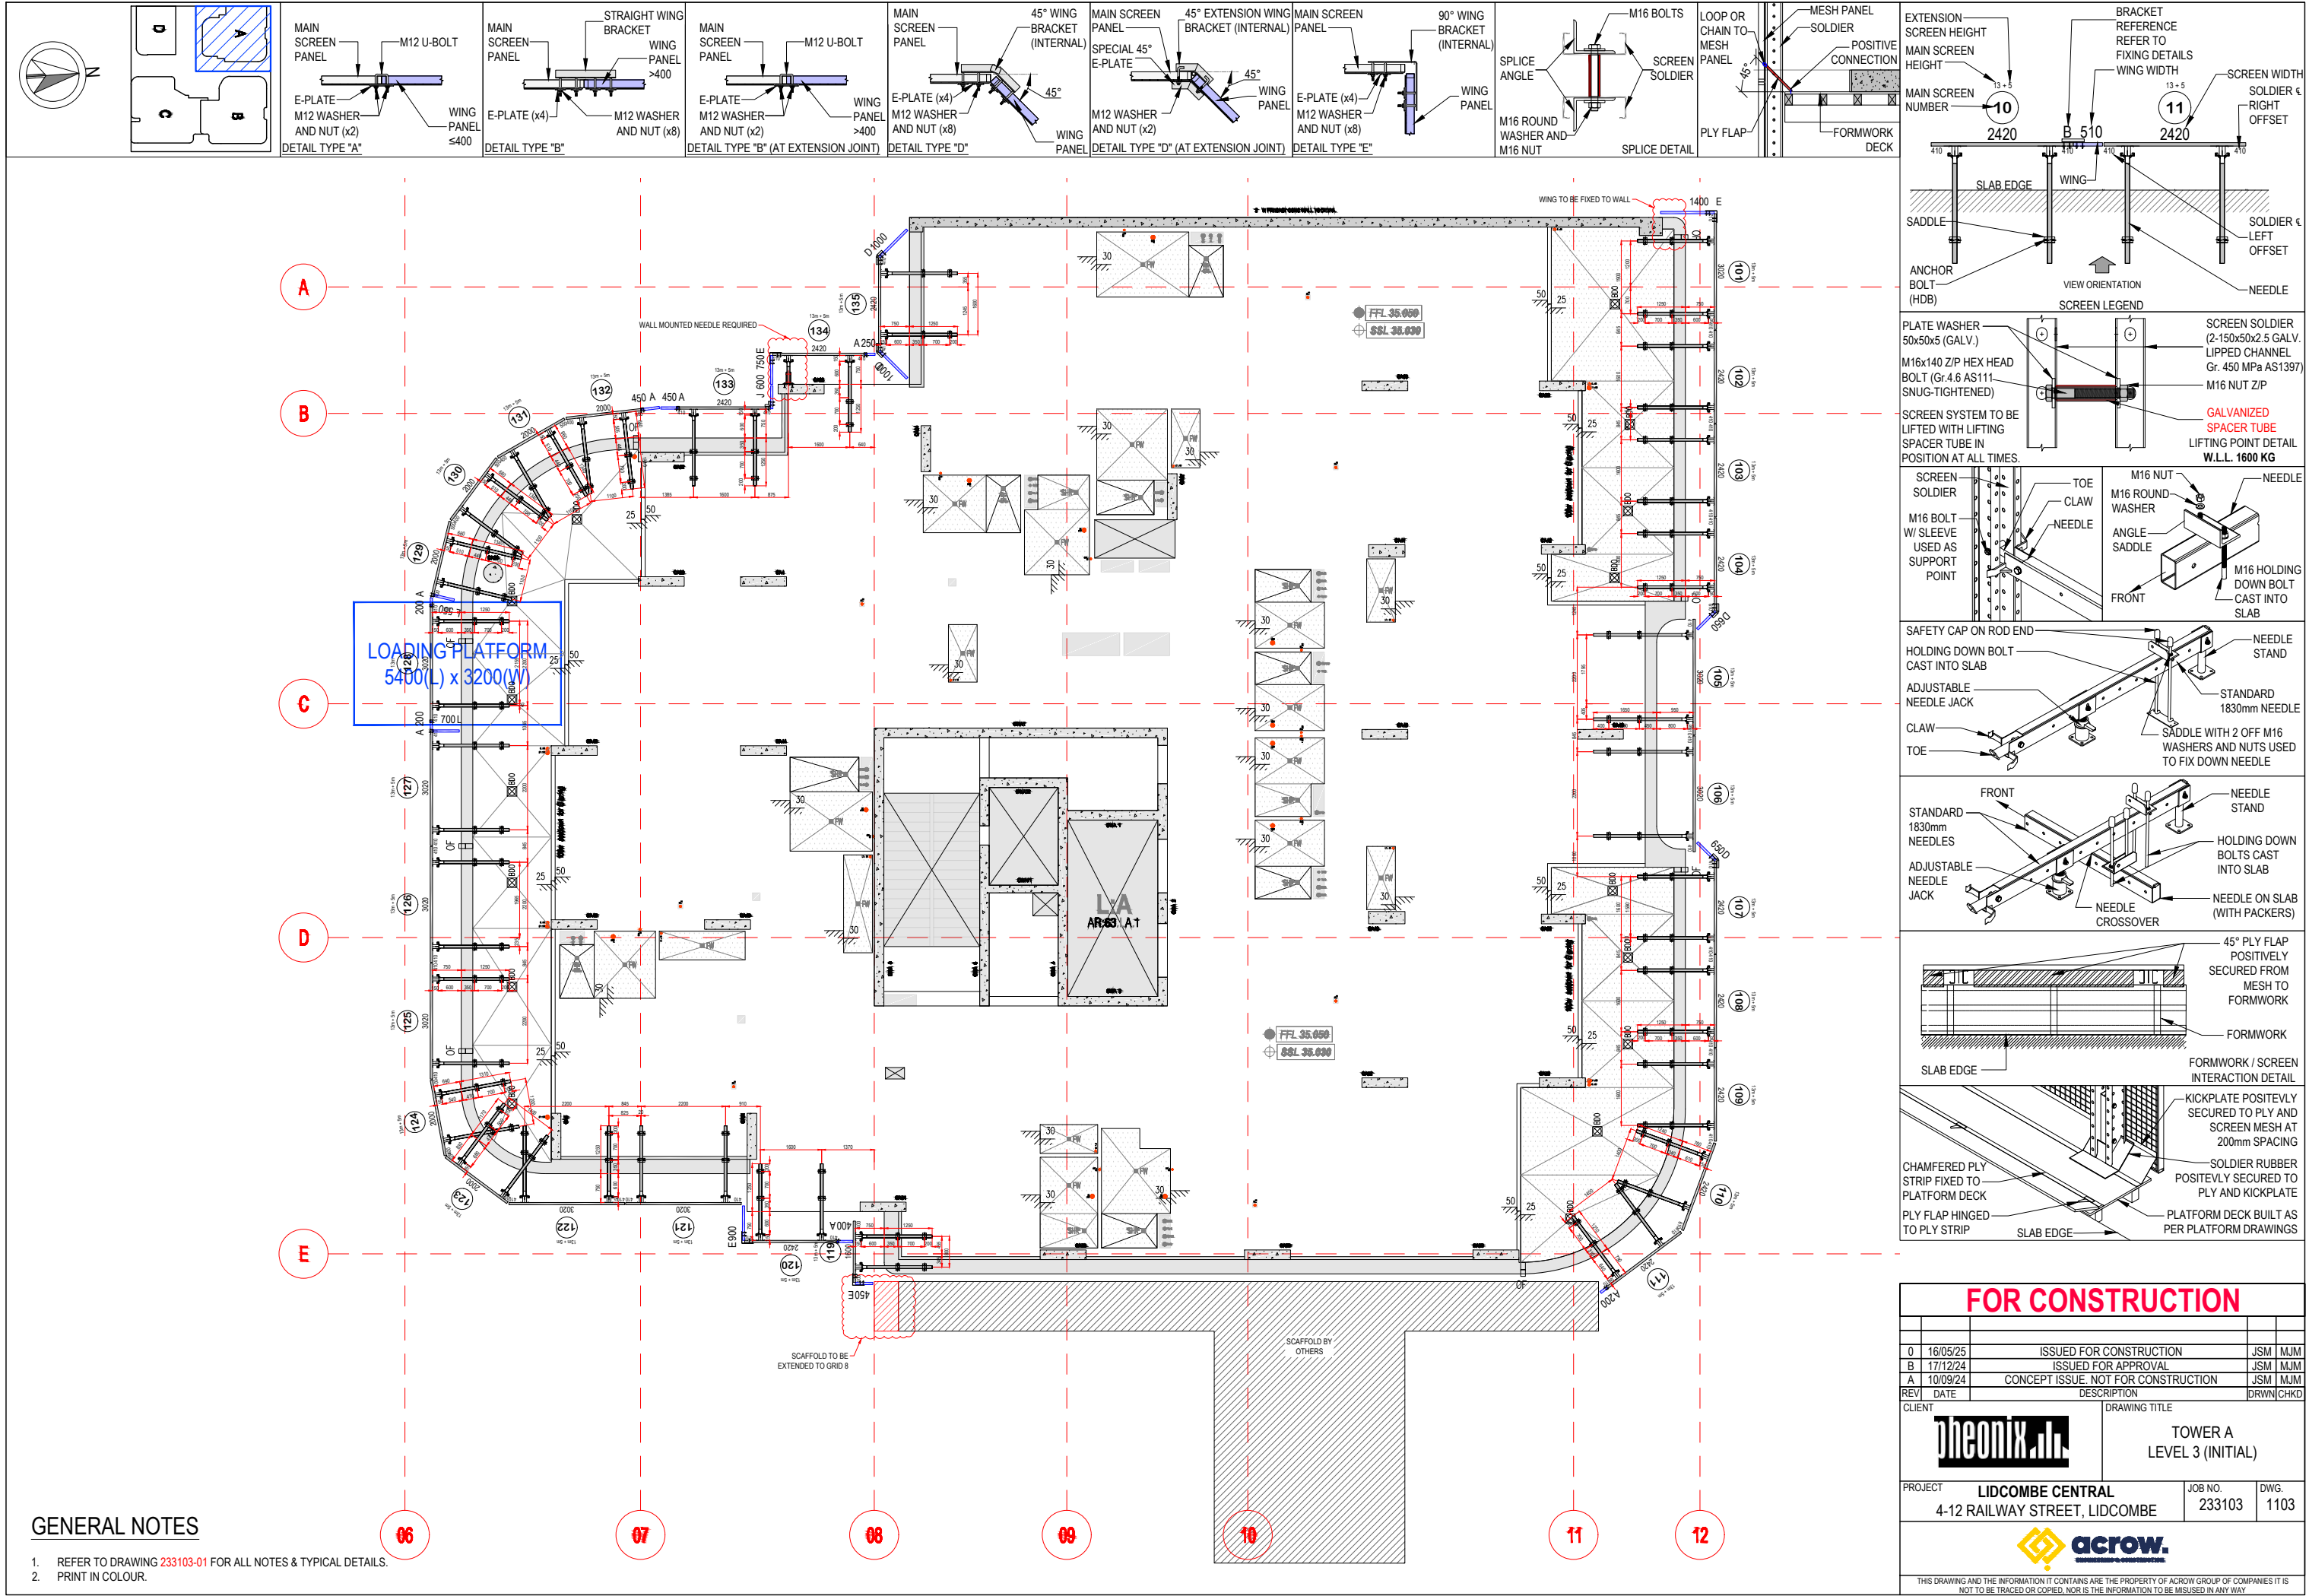

FOR CONSTRUCTION				
0	16/05/25	ISSUED FOR CONSTRUCTION		JSM MJM
B	17/12/24	ISSUED FOR APPROVAL		JSM MJM
A	10/09/24	CONCEPT ISSUE, NOT FOR CONSTRUCTION		JSM MJM
REV	DATE	DESCRIPTION		DRWN/CHKD
CLIENT		DRAWING TITLE		
		TOWER A LEVEL 3 (INITIAL)		
PROJECT		LIDCOMBE CENTRAL 4-12 RAILWAY STREET, LIDCOMBE	JOB NO. 233103	DWG. 1103
THIS DRAWING AND THE INFORMATION IT CONTAINS ARE THE PROPERTY OF ACROW GROUP OF COMPANIES IT IS NOT TO BE TRACED OR COPIED, NOR IS THE INFORMATION TO BE MISUSED IN ANY WAY				