




TUESDAY 17/06
- Drop scaffold to below awning line, similar to adjacent scaffold bays


TUESDAY 17/06
- high level moulding install
- led strip install above moulding
- paint

WEDNESDAY 18/06
- Drop scaffold to below awning line, similar to adjacent scaffold bays

WEST FACING WALL 1

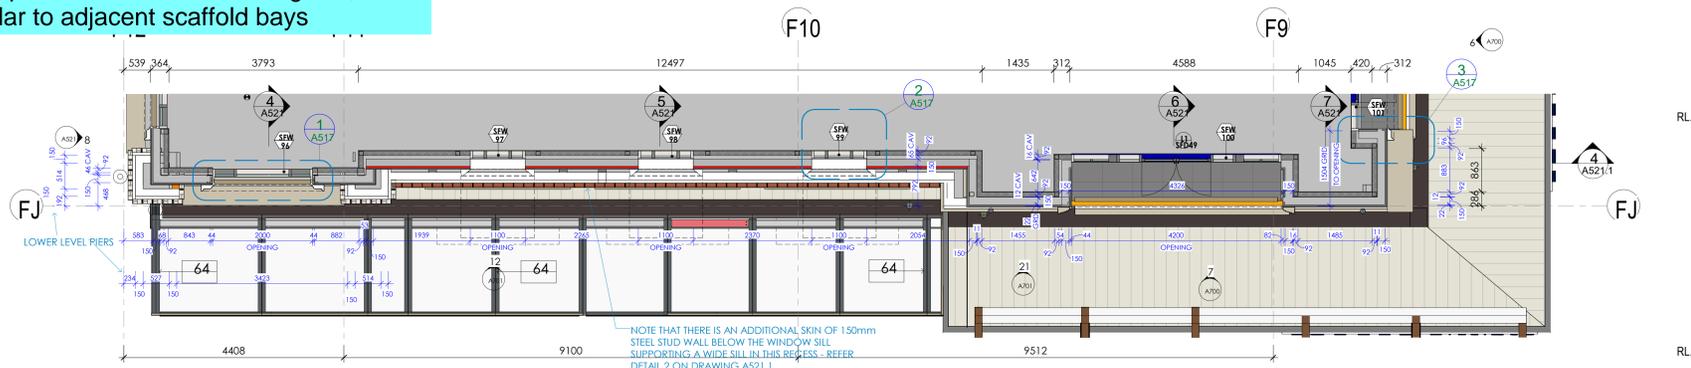


2 DETAIL PLAN-FIRST FLOOR - WEST FACING WALL 1
Scale: 1:50

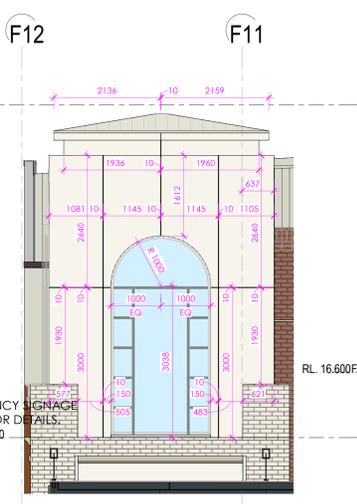

DETAIL ELEVATION - NORTH WALL


8 DETAIL ELEVATION - NORTH WALL
Scale: 1:50



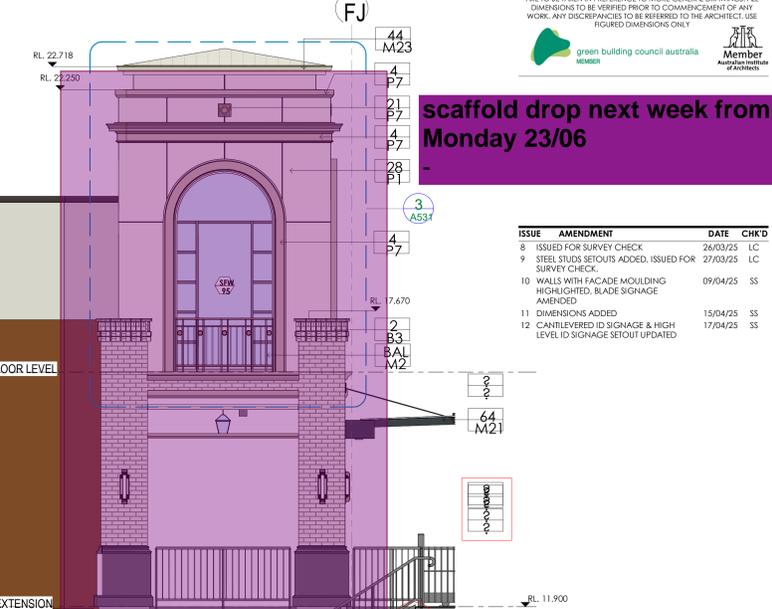


scaffold drop next week from Monday 23/06

ISSUE	AMENDMENT	DATE	CHK'D
8	ISSUED FOR SURVEY CHECK	26/03/25	LC
9	STEEL STUDS SETOUTS ADDED. ISSUED FOR SURVEY CHECK	27/03/25	LC
10	WALLS WITH FACADE MOULDING HIGHLIGHTED, BLADE SIGNAGE AMENDED	09/04/25	SS
11	DIMENSIONS ADDED	15/04/25	SS
12	CANTILEVERED ID SIGNAGE & HIGH LEVEL ID SIGNAGE SETOUT UPDATED	17/04/25	SS

- HIGHLIGHTED WALLS NOTE:**
REFER TO DWG. AS20.1 FOR DETAILS
- FACADE PLAN DIMENSION LEGEND:**
- DIM BRICK SETOUT DIMENSIONS (COLOUR IN BLACK)
 - DIM WALL SETOUT DIMENSIONS (COLOUR IN GRAY)
 - DIM WALL SETOUT DIMENSIONS (COLOUR IN MAGENTA)
 - DIM STEEL STUDS SETOUT DIMENSIONS (COLOUR IN BLUE)
- NOTE: ALL WALL SETOUTS ARE FROM GRID LINE STRUCTURAL FACE OF THE WALL U.N.O. DIMENSIONS ONLY.**
- ALL ARCHITECTURAL DRAWINGS SHALL BE READ IN CONJUNCTION WITH CURRENT ARCHITECTURAL SPECIFICATION, PIP AND ALL RELEVANT CONSULTANT DRAWINGS AND SPECIFICATIONS.
 - ORDER OF PRECEDENCE FOR DIMENSIONAL SETOUT SPECIFICATIONS AND ARRANGEMENT OF TYPED WORKS ARE AS FOLLOWS:
SMALLER SCALE DRAWINGS AND DETAILS FOR FITMENT OF WORKS TAKE PRECEDENCE OVER LARGER SCALE GENERAL ARRANGEMENT DRAWINGS.
WHERE AN ITEM IS NOMINATED BUT NOT NOTED, ANNOTATED OR SCHEDULED RESIDE TO CLARIFY ALL ITEMS.
WHERE A CONFLICT ARISES BETWEEN A GENERAL ARRANGEMENT DRAWING AND A SMALLER SCALE DETAIL THE BUILDER IS TO CLARIFY THE DETAIL.
WHERE A CONFLICT ARISES BETWEEN THE PPR SPECIFICATION AND ARCHITECTURAL DRAWINGS THE CONTRACTOR IS TO CLARIFY DRAWINGS WITH A FORMAL RFI.
 - ALL FINISHED SERVICES AND FITOUT PENETRATIONS TO BE FULLY COORDINATED BY BUILDERS. WHERE A CONFLICT ARISES BUILDERS TO CONTACT THE SERVICES CONSULTANT FOR CLARIFICATION OF WORKS.
 - AT THE TIME OF ISSUE THIS DRAWING HAS BEEN PREPARED WITH ALL DUE CAUTION IN REGARD TO INCORPORATING AND APPROVED CONSULTANTS WORKS. BUILDERS ADVISE AND CLIENTS IN PROCESS REVISIONS PLEASE NOTE AT TIME OF ISSUE DRAWINGS MAY NOT REFLECT THE LATEST CONSULTANTS WORK. CONSULTANTS CHANGES, BUILDERS ADVISE AND CLIENT DECISIONS NOT FORMALLY ISSUED BY BUILDER FOR INCORPORATION INTO ARCHITECTURAL WORKS.

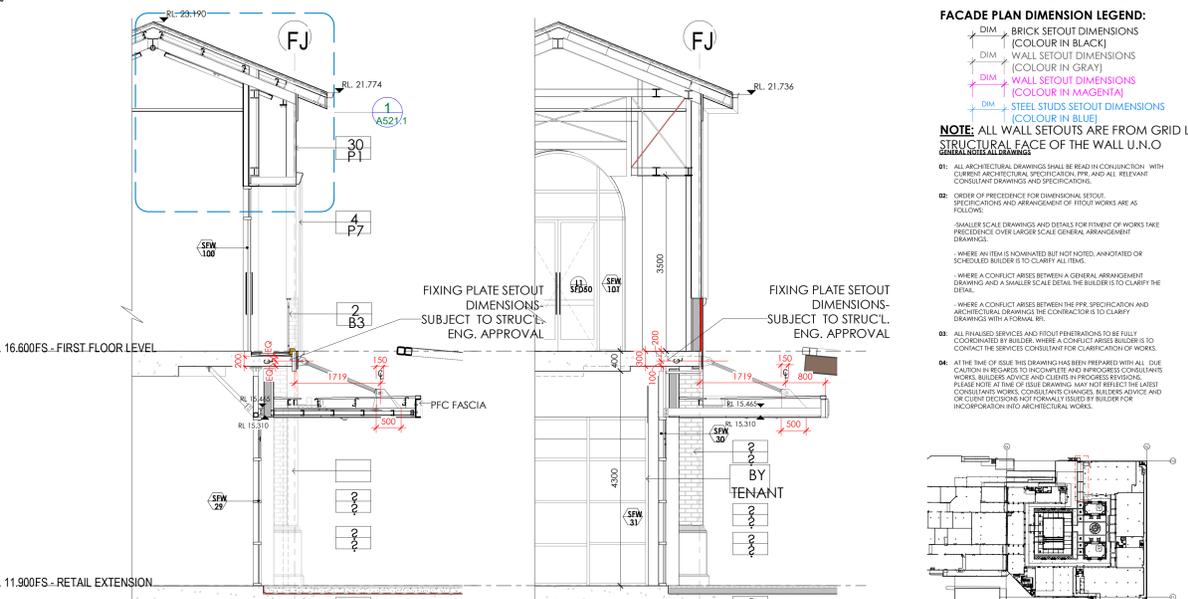

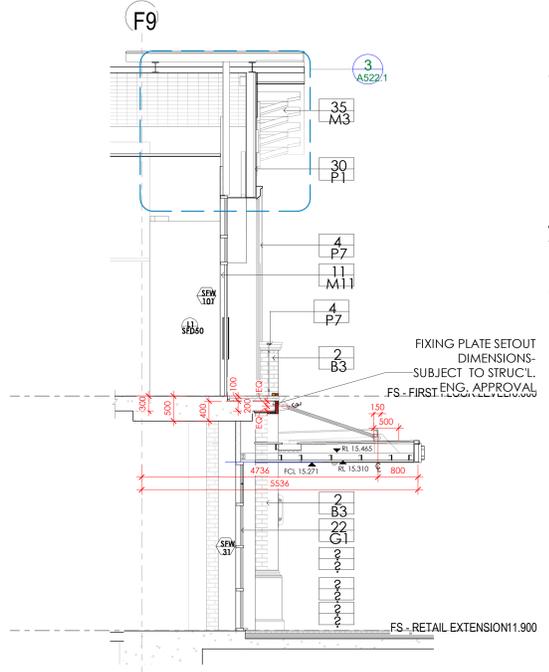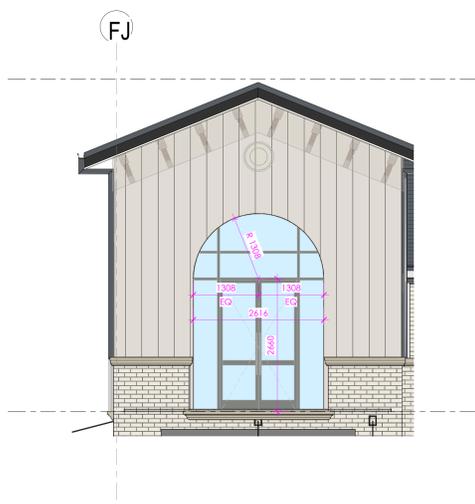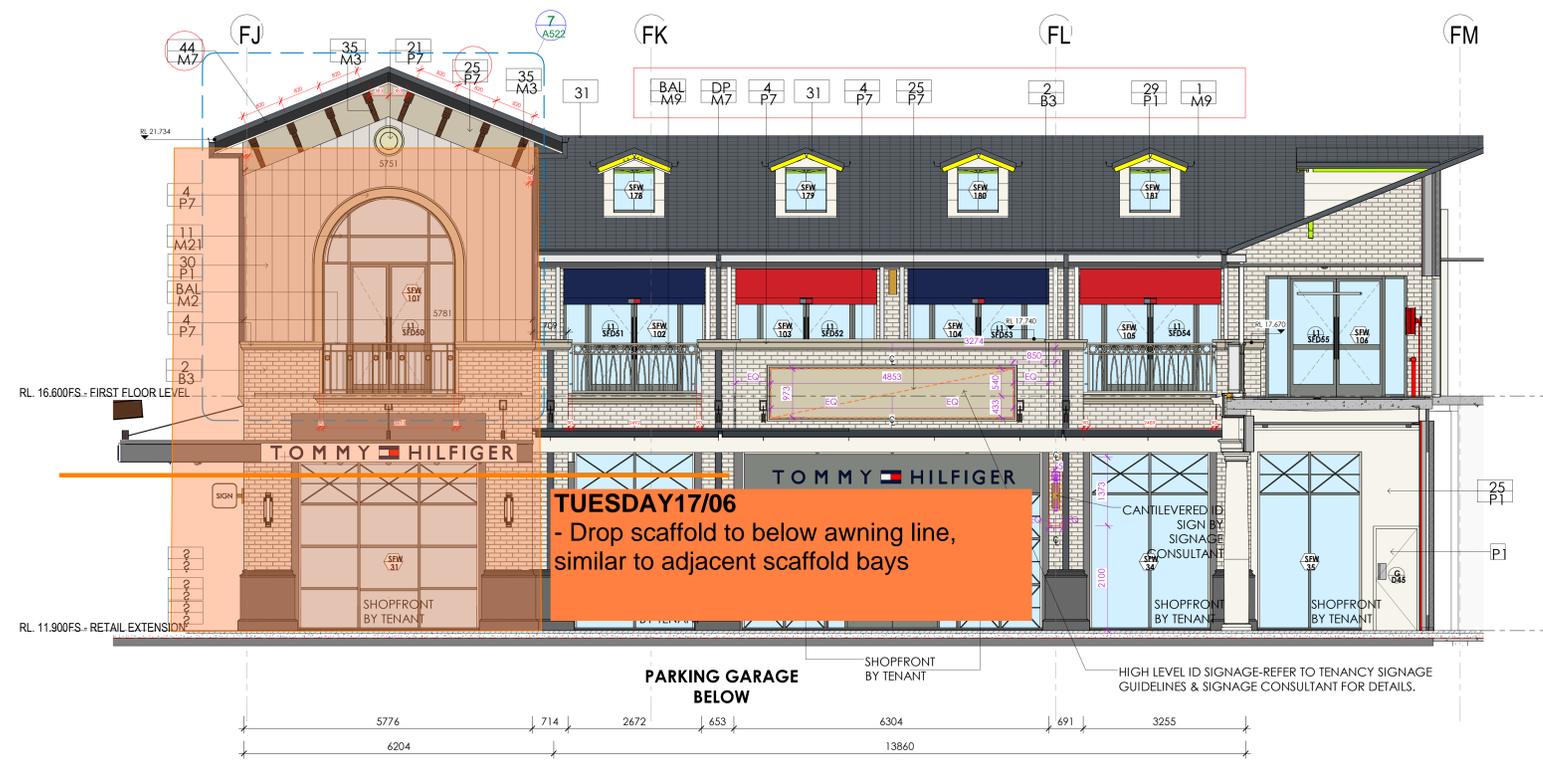


ISSUE	AMENDMENT	DATE	CHK'D
6	CONSTRUCTION ISSUE	14/02/25	SS
7	SHOP 74 GLASS & METAL AWNING STEEL CHANGED, CONNECTION DETAIL CHANGED, SET OUT DIMENSIONS ADDED	18/03/25	SS
8	ISSUED FOR SURVEY CHECK	26/03/25	LC
9	WALLS WITH FACADE MOULDING HIGHLIGHTED, BLADE SIGNAGE AMENDED	09/04/25	SS
10	DIMENSIONS ADDED	14/04/25	SS
11	CANTILEVERED ID SIGNAGE & HIGH LEVEL ID SIGNAGE SETOUT UPDATED	17/04/25	SS

HIGHLIGHTED WALLS NOTE:
REFER TO DWG. A520.1 FOR DETAILS

FACADE PLAN DIMENSION LEGEND:
DIM: BRICK SETOUT DIMENSIONS (COLOUR IN BLACK)
DIM: WALL SETOUT DIMENSIONS (COLOUR IN GRAY)
DIM: WALL SETOUT DIMENSIONS (COLOUR IN GRAY)
DIM: WALL SETOUT DIMENSIONS (COLOUR IN MAGENTA)
DIM: STEEL STUDS SETOUT DIMENSIONS (COLOUR IN BLUE)



NOTE: ALL WALL SETOUTS ARE FROM GRID LINE STRUCTURAL FACE OF THE WALL U.N.O. UNLESS OTHERWISE SPECIFIED.

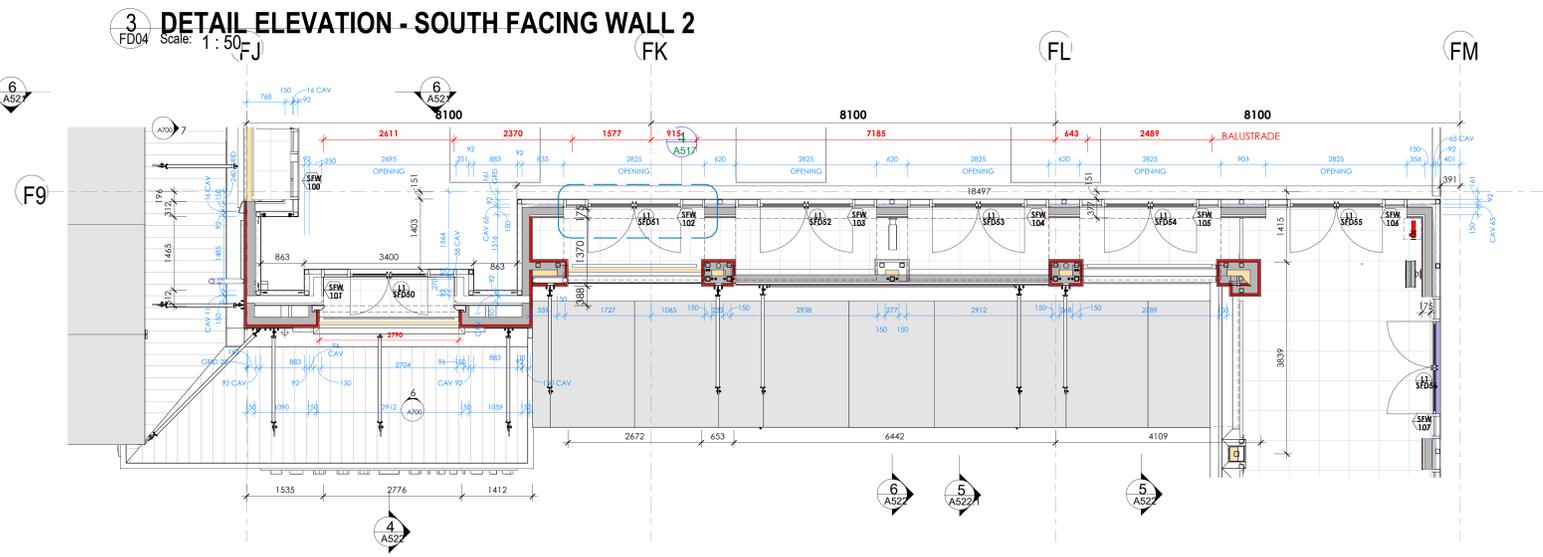

7 SOUTH FACING CURVE WALL SETOUT
Scale: 1:50


4 SOUTH FACING WALL 2 - SECTION 01
Scale: 1:50

ORDER OF PRECEDENCE FOR DIMENSIONAL SETOUT:
SPECIFICATIONS AND ARRANGEMENT OF FITOUT WORKS ARE AS FOLLOWS:
1. SMALLER SCALE DRAWINGS AND DETAILS FOR FITMENT OF WORKS TAKE PRECEDENCE OVER LARGER SCALE GENERAL ARRANGEMENT DRAWINGS.
2. WHERE AN ITEM IS NOMINATED BUT NOT MODEL, ANNOTATED OR SCHEDULED INSIDE IS TO CLARIFY ALL ITEMS.
3. WHERE A CONFLICT ARISES BETWEEN A GENERAL ARRANGEMENT DRAWING AND A SMALLER SCALE DETAIL THE BUILDER IS TO CLARIFY THE DETAIL.
4. WHERE A CONFLICT ARISES BETWEEN THE PFR SPECIFICATION AND ARCHITECTURAL DRAWINGS THE CONTRACTOR IS TO CLARIFY DRAWINGS WITH A FORMAL RFI.
5. ALL FINISHED SERVICES AND FITOUT PENETRATIONS TO BE FULLY COORDINATED BY THE BUILDER. WHERE A CONFLICT ARISES BUILDER IS TO CONTACT THE SERVICES CONSULTANT FOR CLARIFICATION OF WORKS.
6. AT THE TIME OF ISSUE THIS DRAWING HAS BEEN PREPARED WITH ALL DUE CARE AND REGARD TO THE INFORMATION AND APPROVED CONSULTANTS WORKS. BUILDERS ADVICE AND CLIENTS IN PROGRESS REVISIONS PLEASE NOTE AT TIME OF ISSUE DRAWINGS MAY NOT REFLECT THE LATEST CONSULTANTS WORKS. CONSULTANTS CHECKS, BUILDERS ADVICE AND CLIENT DECISIONS NOT FORMALLY ISSUED BY BUILDER FOR INCORPORATION INTO ARCHITECTURAL WORKS.

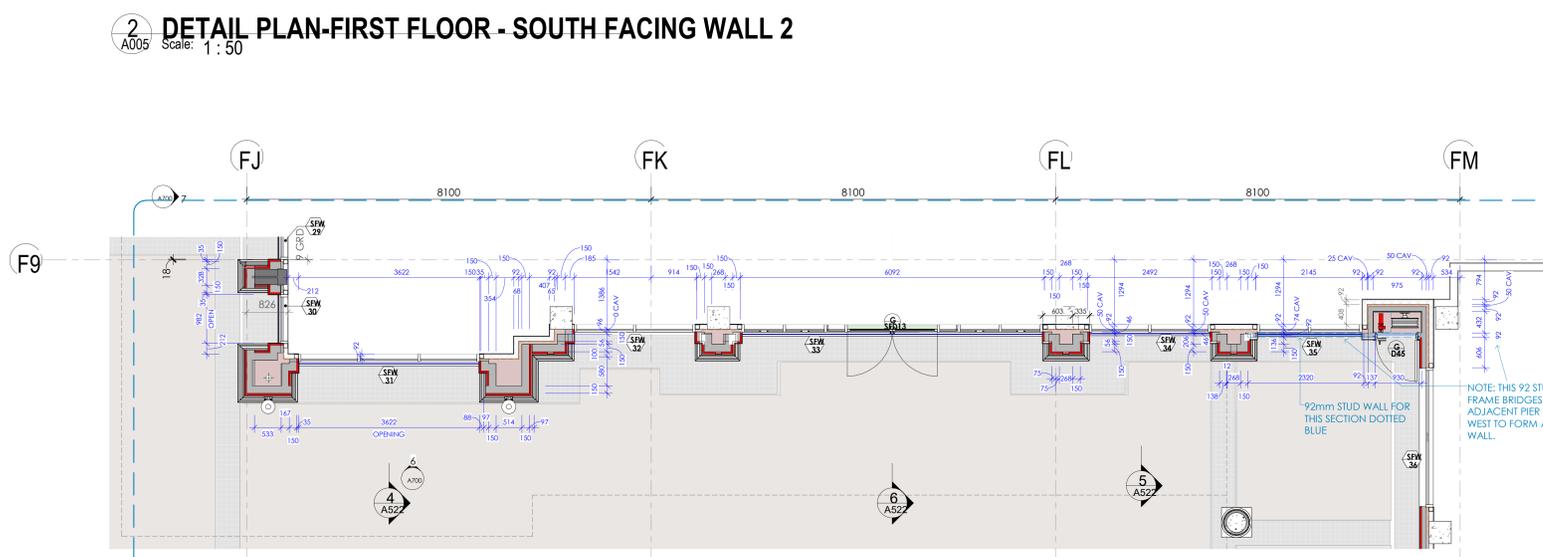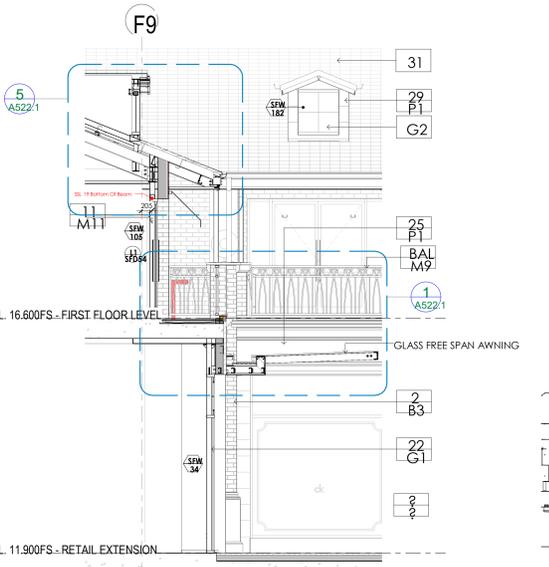

5 SOUTH FACING WALL 2 - SECTION 03
Scale: 1:50

5 SOUTH FACING WALL 2 - SECTION 03
Scale: 1:50

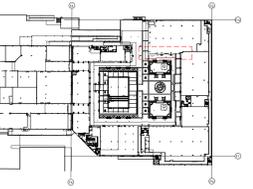


MARIOS SAVOPOULOS
ARCHITECT
THE PLACEMAKING STUDIO
CLIENT

GAZCORP PTY LTD
PROJECT
FASHION SPREE EXPAN
5 VISCOUNT PLACE
LIVERPOOL, NSW 2170
FACADE DETAIL SHEET 3

DATE: 18/01/25 as indicated
SCALE: @ A0
DRAWN: SA
PROJECT No: 4352
DRAWING No: A522.1
ISSUE: 11




6 SOUTH FACING WALL 2 - SECTION 02
Scale: 1:50

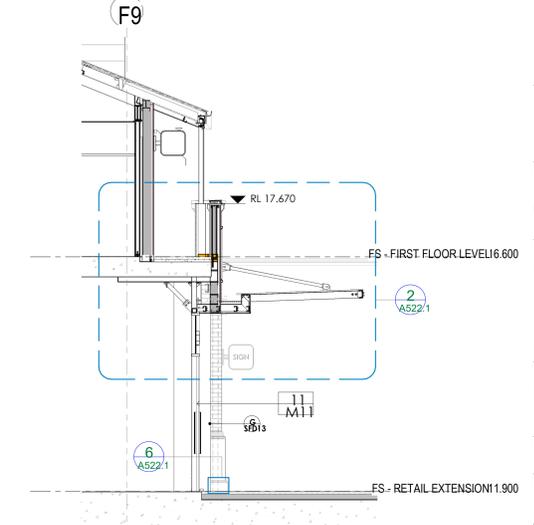


SYDNEY: 7 Young St, Neutral Bay, NSW 2059 AUSTRALIA
MELBOURNE: Level 2, 370 L1 Bourke St, LS, L250, 131 Leichhardt St, North, 3000 AUSTRALIA
BRISBANE: Level 2, 370 L1 Bourke St, LS, L250, 131 Leichhardt St, North, 3000 AUSTRALIA
P: +61 2 9009 3344
P: +61 3 9054 6344
P: +61 7 3121 0544
F: +61 2 9009 3028
F: +61 3 9054 6244
F: +61 7 3031 0860
www.mariosm.com.au
e: info@mariosm.com.au
e: jared@mariosm.com.au
ACN: 591 043 932
ABN: 36 001 643 932

ISSUE	AMENDMENT	DATE	CHK'D
3	ISSUED FOR CONSTRUCTION	10/10/24	SS
4	ISSUED FOR CC3	03/02/25	SS
5	CCA ISSUE	07/02/25	SS
6	DIMENSIONS ADDED	13/02/25	SS
7	CONSTRUCTION ISSUE	14/02/25	SS
8	ISSUED FOR SURVEY CHECK	26/03/25	LC
9	WALLS WITH FACADE MOULDING HIGHLIGHTED, BLADE SIGNAGE AMENDED	09/04/25	SS
10	CANTILEVERED ID SIGNAGE & HIGH LEVEL ID SIGNAGE SETOUT UPDATED	17/04/25	SS

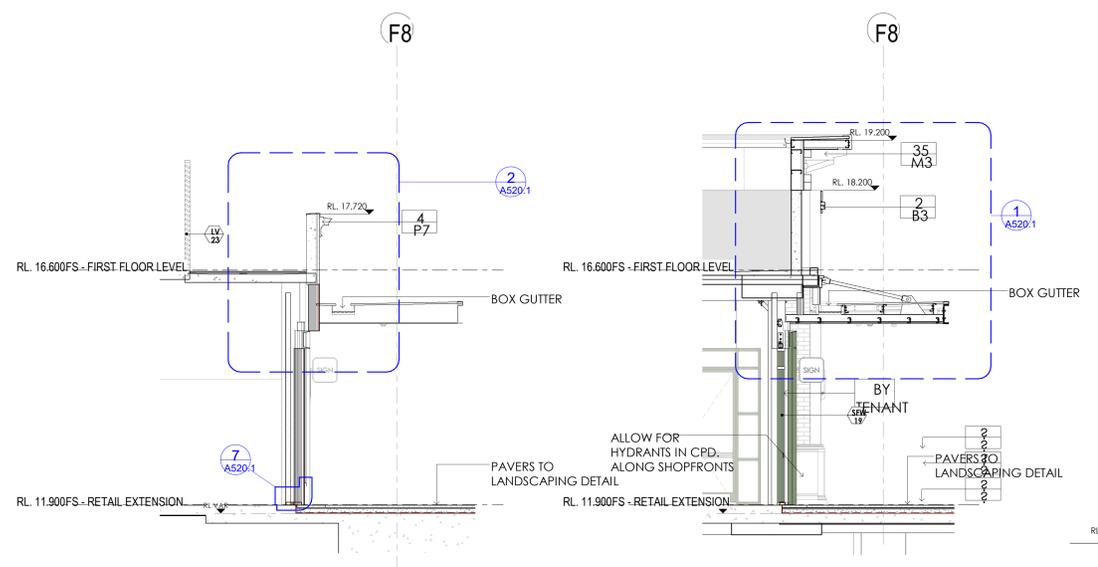

7 SOUTH FACING WALL 1 - SECTION 01
Scale: 1:50

8 SOUTH FACING WALL 1 - SECTION 02
Scale: 1:50

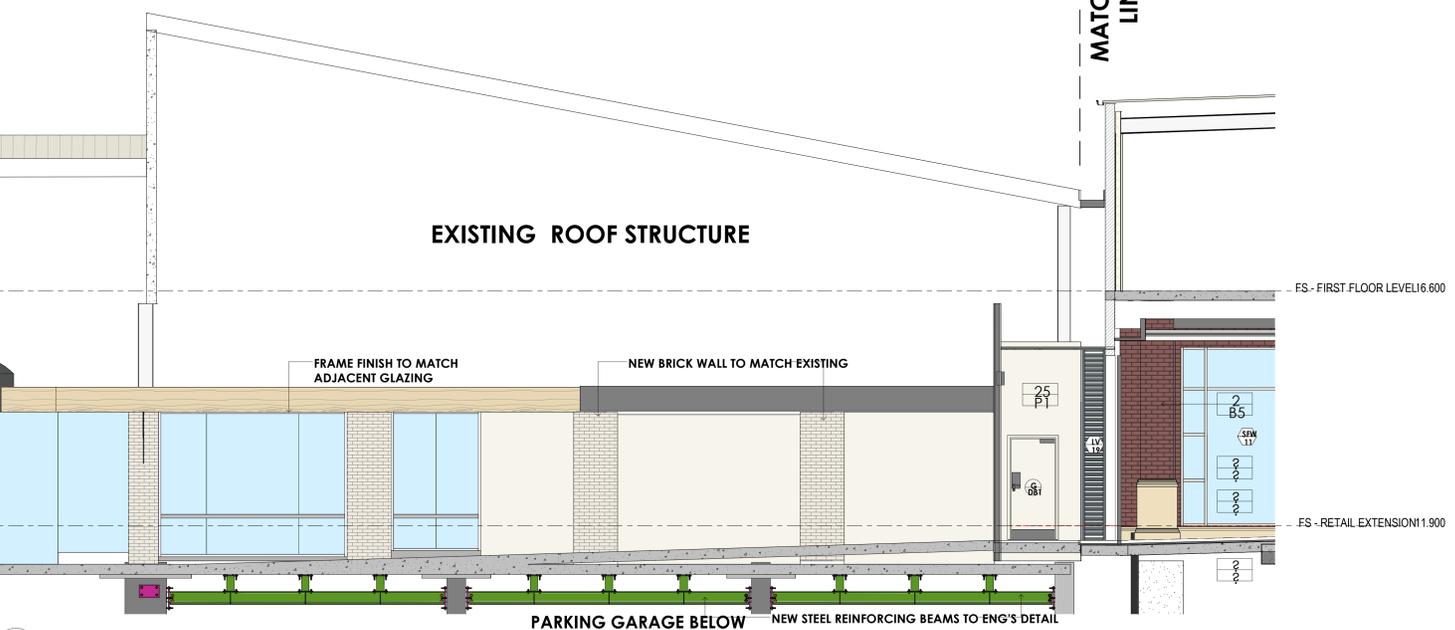


4 DETAIL ELEVATION 2 - SOUTH FACING WALL 1
Scale: 1:50

HIGHLIGHTED WALLS NOTE:
REFER TO DWG. A520.1 FOR DETAILS

FACADE PLAN DIMENSION LEGEND:
DIM BRICK SETOUT DIMENSIONS (COLOUR IN BLACK)
DIM WALL SETOUT DIMENSIONS (COLOUR IN GRAY)
DIM WALL SETOUT DIMENSIONS (COLOUR IN MAGENTA)
DIM STEEL STUDS SETOUT DIMENSIONS (COLOUR IN BLUE)


NOTE: ALL WALL SETOUTS ARE FROM GRID LINE STRUCTURAL FACE OF THE WALL U.N.O. DIMENSIONS.

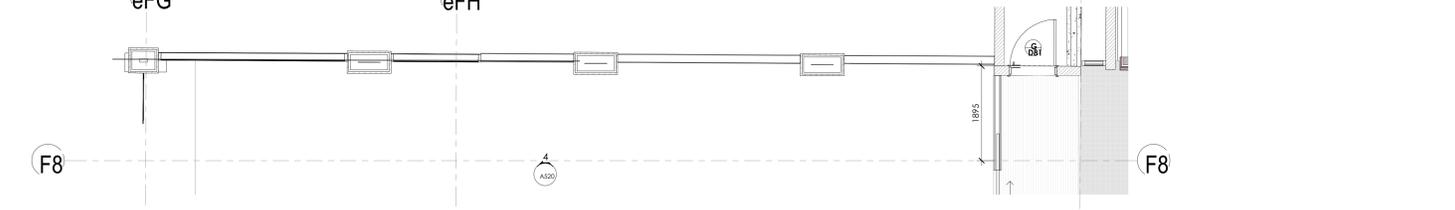


3 DETAIL PLAN 2 - SOUTH FACING WALL 1
Scale: 1:50

ORDER OF PRECEDENCE FOR DIMENSIONAL SETOUT SPECIFICATIONS AND ARRANGEMENT OF FROD WORKS ARE AS FOLLOWS:

- SMALLER SCALE DRAWINGS AND DETAILS FOR FITMENT OF WORKS TAKE PRECEDENCE OVER LARGER SCALE GENERAL ARRANGEMENT DRAWINGS.
- WHERE AN ITEM IS NOMINATED BUT NOT NOTED, ANNOTATED OR SCHEDULED REFER TO S1 TO CLARIFY ALL ITEMS.
- WHERE A CONFLICT ARISES BETWEEN A GENERAL ARRANGEMENT DRAWING AND A SMALLER SCALE DETAIL THE BUILDER IS TO CLARIFY THE DETAIL.
- WHERE A CONFLICT ARISES BETWEEN THE PPR SPECIFICATION AND ARCHITECTURAL DRAWINGS THE CONTRACTOR IS TO CLARIFY THE DRAWINGS WITH A FORMAL BR.
- ALL FINISHED SERVICES AND FROD FITMENTS TO BE FULLY COORDINATED BY THE BUILDER. WHERE A CONFLICT ARISES BUILDER TO CONTACT THE SERVICES CONSULTANT FOR CLARIFICATION OF WORKS.
- AT THE TIME OF ISSUE THIS DRAWING HAS BEEN PREPARED WITH ALL DUE CAUTION IN REGARD TO INCORPORATING AND PROGRESS CONSULTANTS WORKS. BUILDERS ADVISE AND CLIENTS IN PROGRESS REVISIONS PLEASE NOTE AT TIME OF ISSUE DRAWINGS MAY NOT REFLECT THE LATEST CONSULTANTS WORKS. CONSULTANTS CHECKS, BUILDERS ADVISE AND CLIENT DECISIONS NOT FORMALLY ISSUED BY BUILDER FOR INCORPORATION INTO ARCHITECTURAL WORKS.

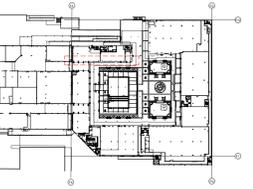


KEYPLAN

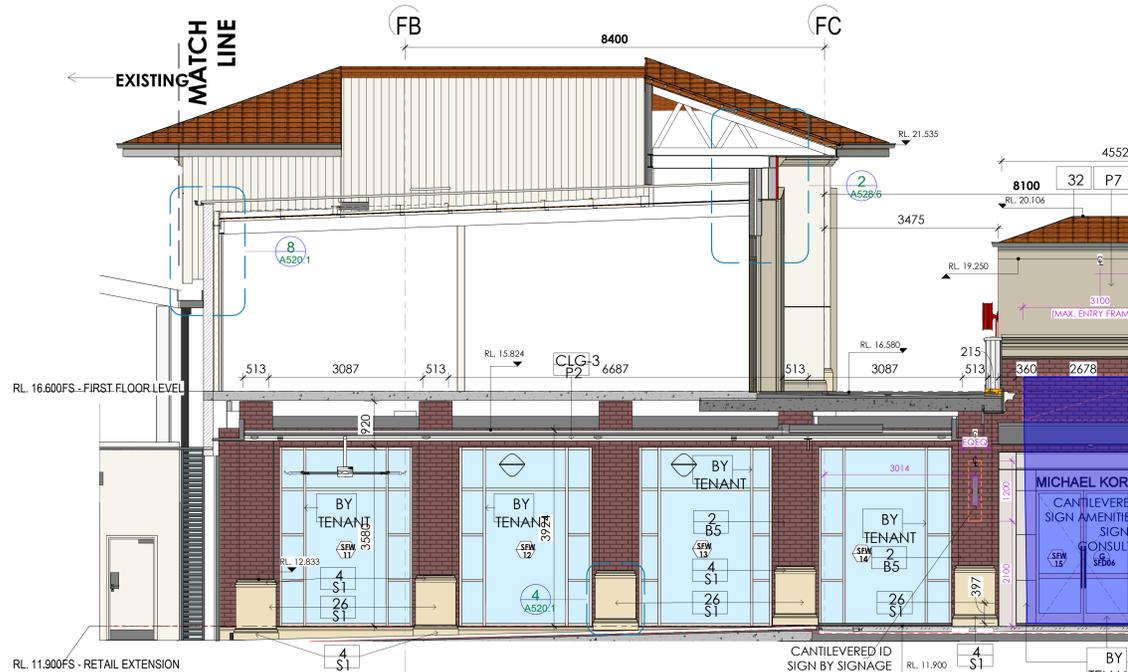

2 DETAIL ELEVATION 1 - SOUTH FACING WALL 1
Scale: 1:50

access stairs to awning -- variation works, allow for 3 week hire.

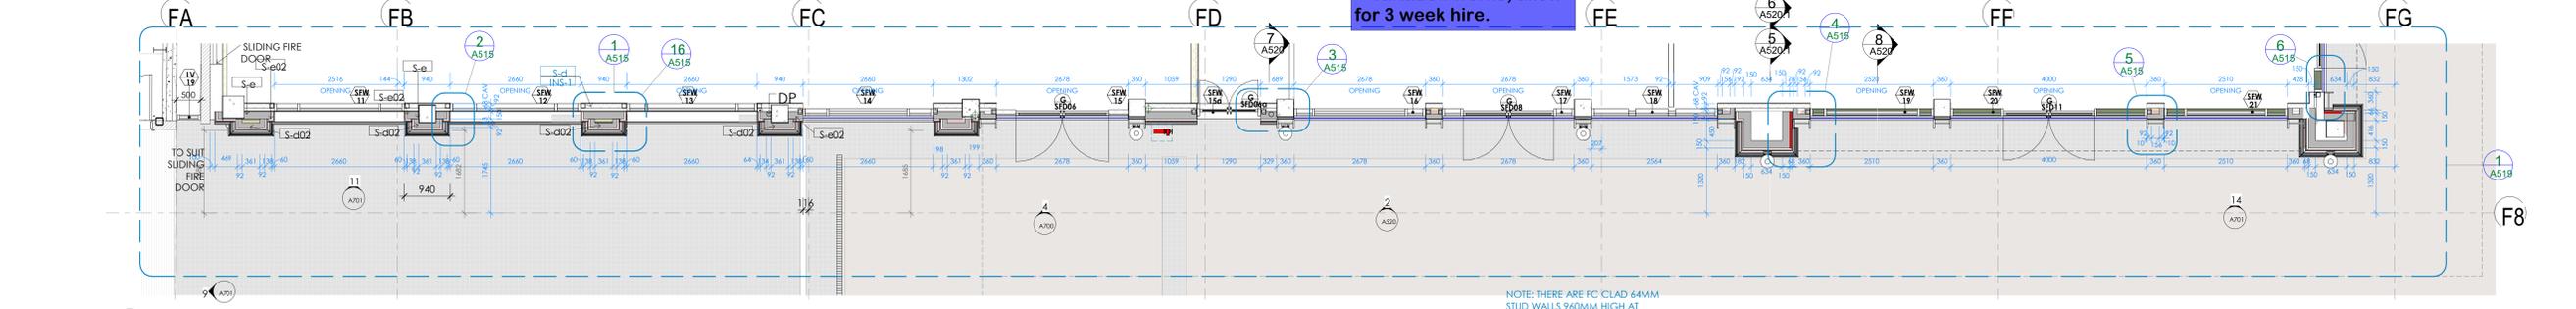

1 DETAIL PLAN 1 - SOUTH FACING WALL 1
Scale: 1:50


NOTE: THERE ARE FC CLAD 6MM STUD WALLS 960MM HIGH AT LOW LEVEL OF THESE WALLS WITH DECORATIVE RAILS TO CREATE A DECORATIVE DADO - REFER TO DETAIL S ON DRAWING A519 FOR WALL SET OUT AND S20.1 FOR SECTION

MARIOS SAVOPOULOS
ARCHITECT
THE PLACEMAKING STUDIO
CLIENT


GAZCORP PTY LTD
PROJECT
FASHION SPREE EXPAN
5 VISCOUNT PLACE
LIVERPOOL, NSW 2170
FACADE DETAIL SHEET 1

DATE 18/01/24 as indicated
SCALE @ A0
DRAWN SA
PROJECT No. DRAWING No. ISSUE
4352 A520 10


SYDNEY MELBOURNE BRISBANE
7 Young St, Neutral Bay, Level 2, 37011 Bourke St, L5, L20, 131 Leichhardt St
NOVA, 2000 AUSTRALIA SPRING HILL, QLD 4000
P +61 2 9009 3344 P +61 3 9054 0344 P +61 7 3121 0544
F +61 2 9009 3028 F +61 3 9054 0244 F +61 7 3031 0660
www.maffermos.com.au E info@maffermos.com.au E jar@maffermos.com.au
ACN 101 043 992 ABN 36 001 643 893

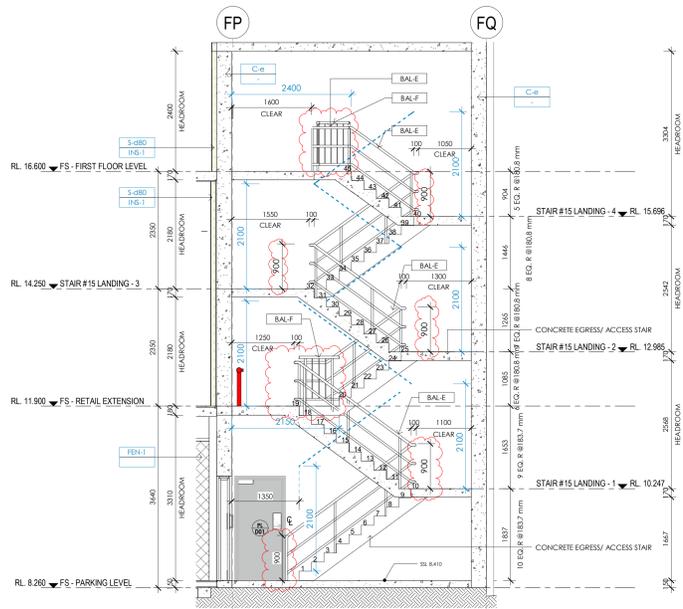


4 STAIR #15 - SECTION
Scale: 1:50

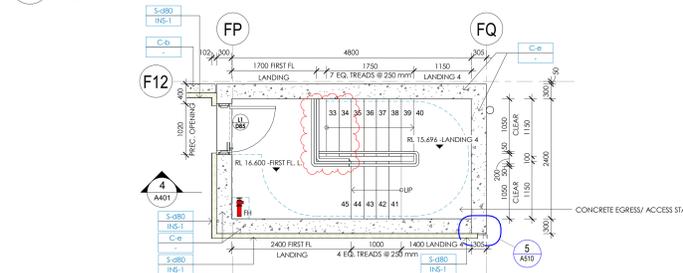


3 STAIR #15 - FIRST FLOOR
Scale: 1:50

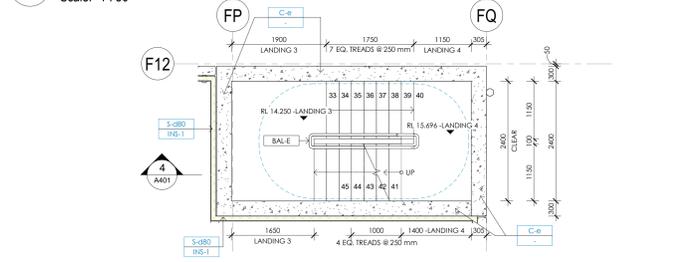


2A STAIR #15 LANDING - 3
Scale: 1:50

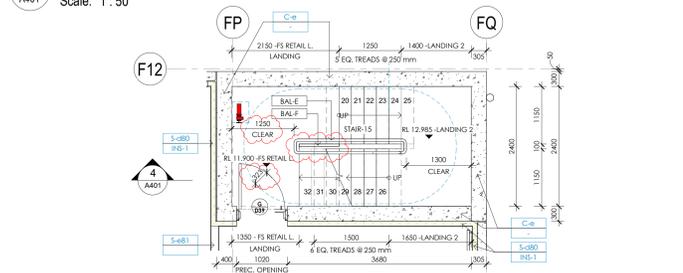


2 STAIR #15 - RETAIL LEVEL
Scale: 1:50

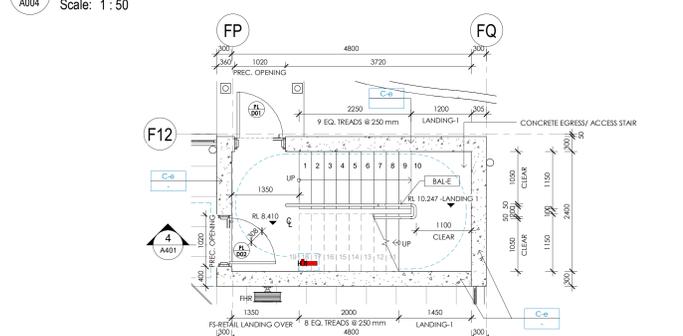


1 STAIR #15 - PARKING LEVEL
Scale: 1:50

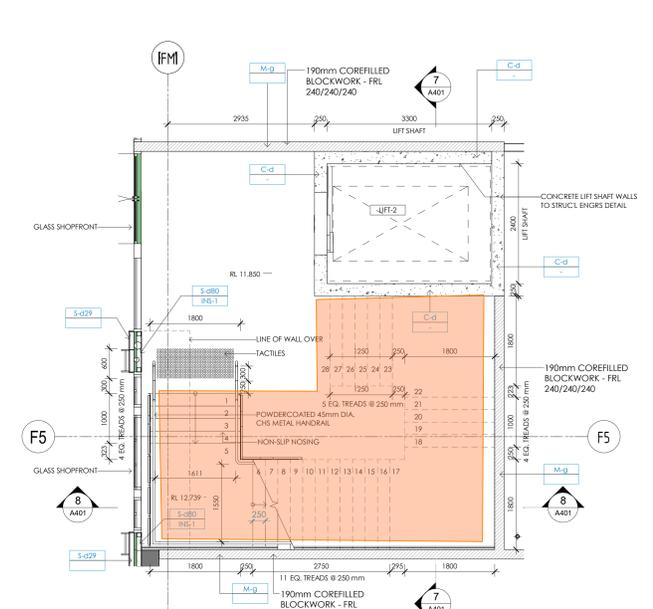


5 STAIR #25 - RETAIL LEVEL
Scale: 1:50

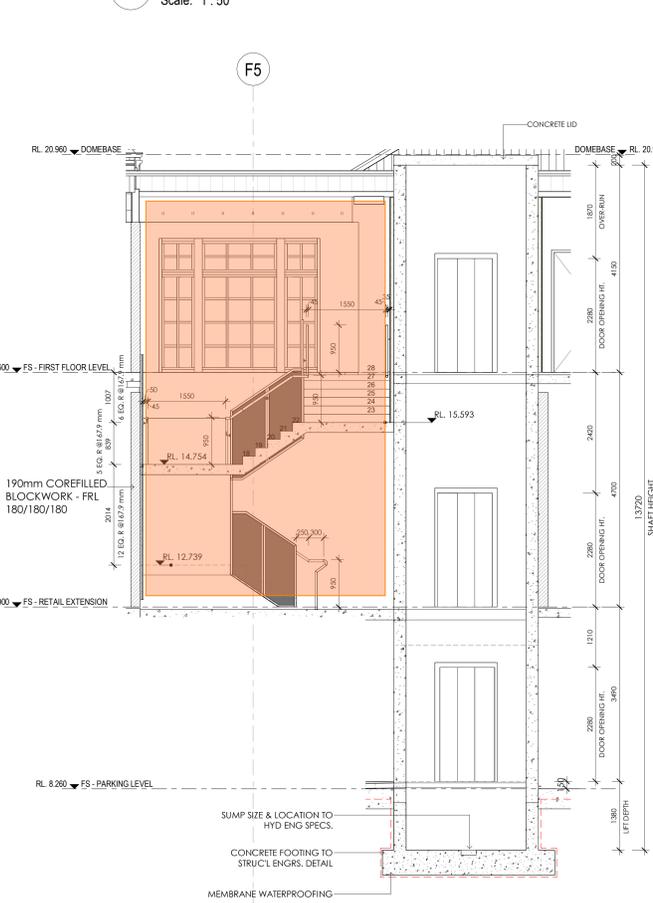

7 STAIR #25 - SECTION - 1
Scale: 1:50

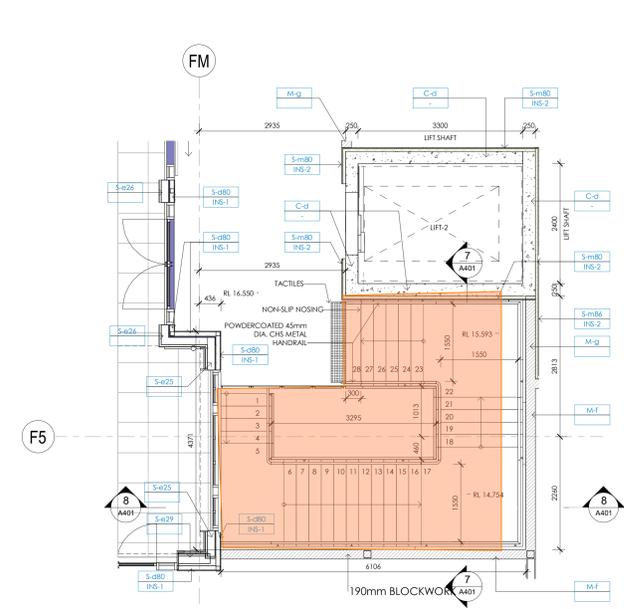

6 STAIR #25 - FIRST FLOOR
Scale: 1:50

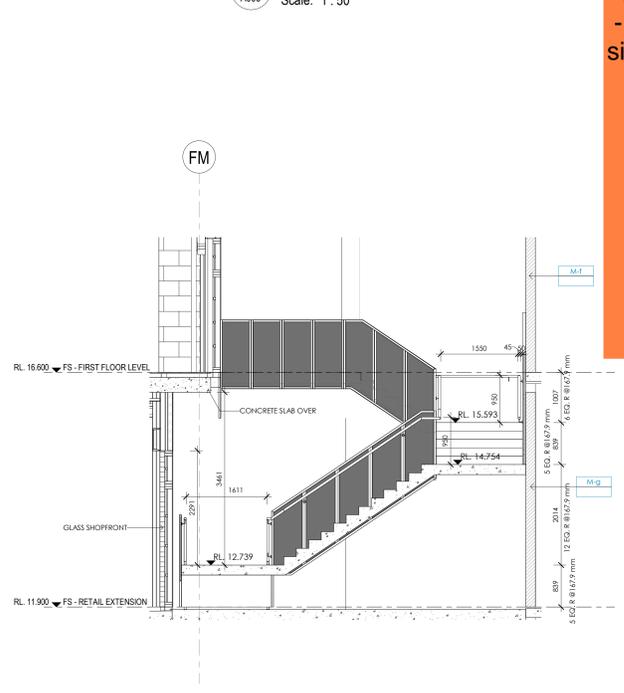

8 STAIR #25 - SECTION - 2
Scale: 1:50

TUESDAY17/06
- rerec bird cage scaffold
- 500mm off walls and access to roof, discussed on site between 5star, n9 and cladding contractor.

GENERAL NOTES ALL DRAWINGS

- ALL ARCHITECTURAL DRAWINGS SHALL BE READ IN CONJUNCTION WITH CURBET ARCHITECTURAL SPECIFICATION PPS AND ALL RELEVANT DIMENSIONS TO BE VERIFIED PRIOR TO COMMENCEMENT OF ANY WORK. ANY DISCREPANCIES TO BE REFERRED TO THE ARCHITECT USE FIGURED DIMENSIONS ONLY.
- ORDER OF PRECEDENCE FOR DIMENSIONAL SETOUT SPECIFICATIONS AND ARRANGEMENT OF FITTED WORKS ARE AS FOLLOWS:
 - SMALLER SCALE DRAWINGS AND DETAILS FOR FINISH OF WORKS TAKE PRECEDENCE OVER LARGER SCALE GENERAL ARRANGEMENT DRAWINGS.
 - WHERE AN ITEM IS NOMINATED BUT NOT NOTED, ANNOTATED OR SCHEDULED BUILDER IS TO CLARIFY ALL ITEMS.
 - WHERE A CONFLICT ARISES BETWEEN A GENERAL ARRANGEMENT DRAWING AND A SMALLER SCALE DETAIL THE BUILDER IS TO CLARIFY THE DETAIL.
 - WHERE A CONFLICT ARISES BETWEEN THE PPS SPECIFICATION AND ARCHITECTURAL DRAWINGS THE CONTRACTOR IS TO CLARIFY DRAWINGS WITH A DRAWING.
- ALL FINISHES SPECIFIC AND FITTED PENETRATIONS TO BE COORDINATED BY BUILDER, WHERE A CONFLICT ARISES BUILDER IS TO CONSULT THE SERVICES CONSULTANT FOR CLARIFICATION OF WORKS.
- AT THE TIME OF ISSUE THIS DRAWING HAS BEEN PREPARED WITH ALL DUE CAUTION IN REGARD TO INCOMPLETE AND IMPROGRESSIVE CONSULTANTS WORKS. BUILDER ADVISED AND CLUES IN PROGRESSIVE WORKS. PLEASE NOTE AT TIME OF ISSUE DRAWING MAY NOT REFLECT THE LATEST OR CLIENT SPECIFIED NOT FINALLY DETERMINED. BUILDER ADVISED AND OF CLIENT SPECIFIED NOT FINALLY DETERMINED.

ISSUE	AMENDMENT	DATE	CHK'D
C	TENDER ADDENDUM	25-03-22	RG
D	REVISED TENDER ISSUE - (80%)	12-08-22	
E	REVISED TENDER ISSUE	30-06-23	
F	ISSUE FOR REVISED 80% TENDER	14-07-23	
G	ISSUE FOR REVISED 80% TENDER	25-09-23	
1	ISSUED FOR CONSTRUCTION	09/07/24	
2	DRAWING REVISED	22/07/24	SS
3	STAIR LANDINGS BARRIERS ADDED - HANDRAIL AND BARRIER HEIGHTS MODIFIED FOR COMPLIANCE. STAIR 14 LANDING RL CHANGED	25/08/24	SS



FOR ALL STAIRS AS WITH AUSTRALIAN

AM-02 - NOSING STRIP FOR ALL CONCRETE STAIR

AM-03 - NOSING STRIP FOR ALL STEEL STAIR

REFER TO DRAWING SHEET No. A902 FOR SPECIFICATIONS/INFO.

NO OPENING TO RISER IN STEEL STAIRS

NO OPENING TO RISER IN STEEL STAIRS